
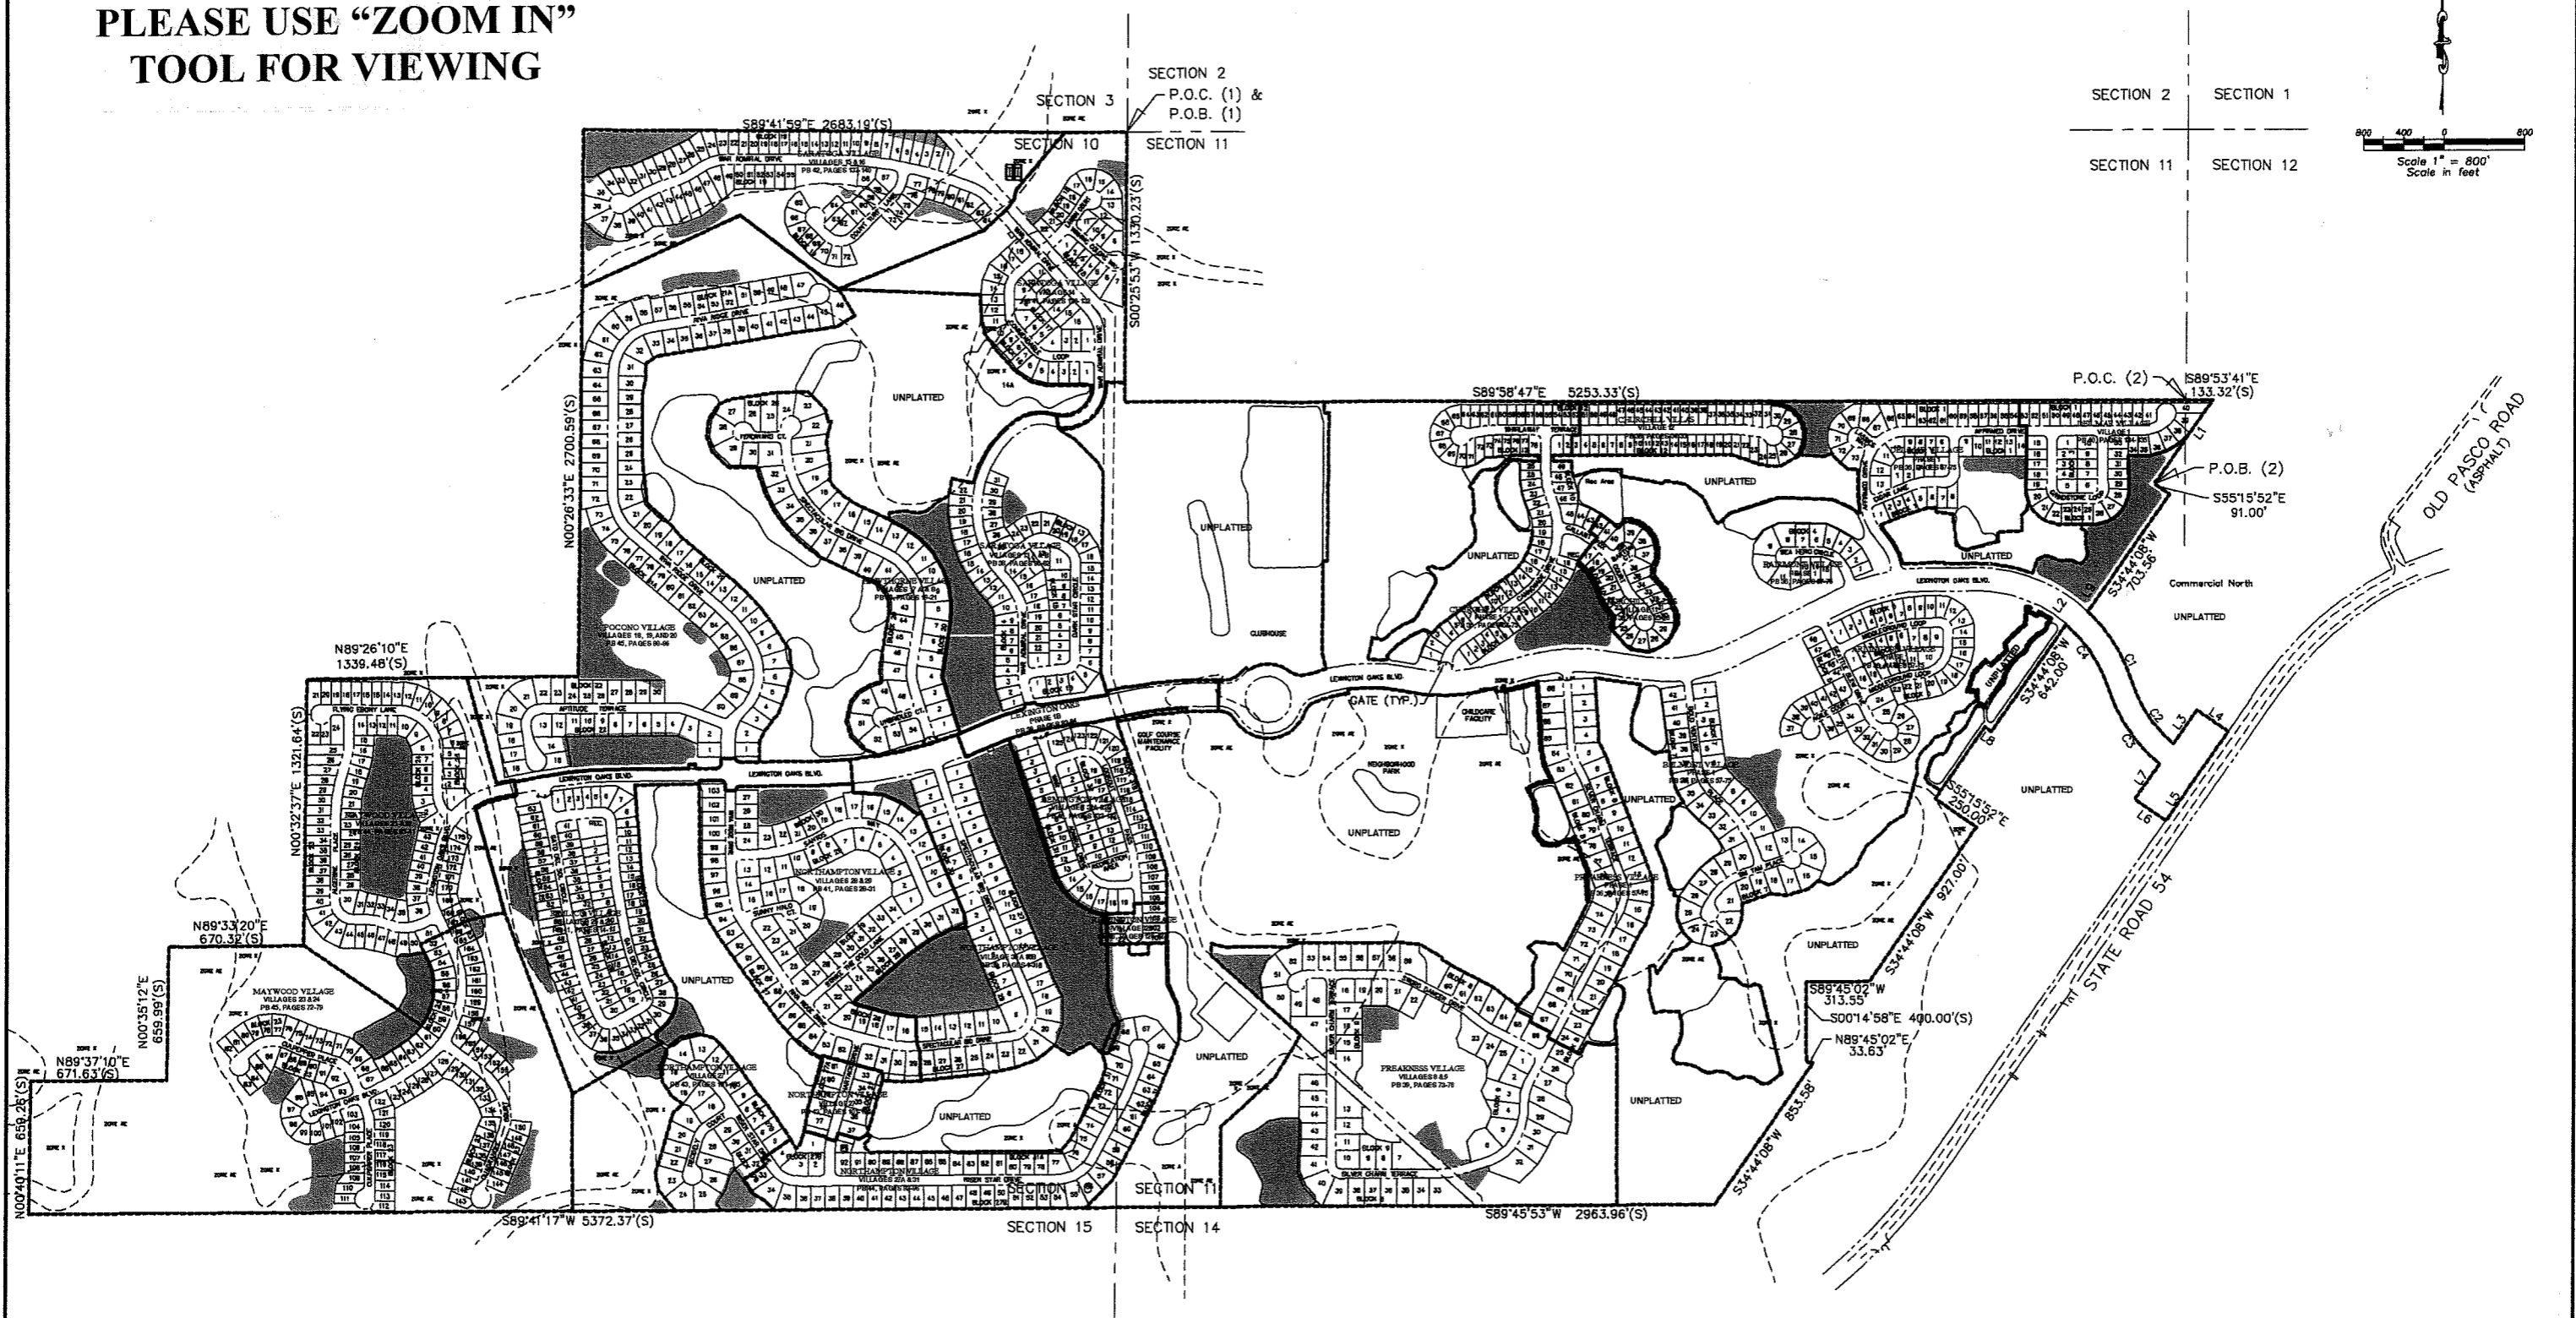


PLEASE USE "ZOOM IN"
TOOL FOR VIEWING

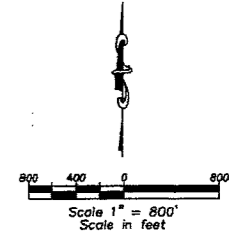

LEGEND	
SYMBOL	DESCRIPTION
	COMMUNITY DEVELOPMENT DISTRICT POND

P:\LEXINGTONOAKS\CDD-OWNERSHIP MAPS.DWG 5:10 07-06-04

REV	DESCRIPTION OF REVISION	BY	DATE

DESIGNED BY:
D. PIERCEFIELD
DRAWN BY:
P. CARTWRIGHT
CHECKED BY:
D. PIERCEFIELD
PROJECT MANAGER:
D. PIERCEFIELD
PROJECT NUMBER:
880101

Prepared By:
GEO SURV³, INC.
CIVIL ENGINEERING, LAND SURVEYING, LAND PLANNING
P.O. BOX 1708, LUTZ, FLORIDA 33548-1708
19012 1st STREET S.W., LUTZ, FLORIDA 33548
TEL: (813) 948-1023 FAX: (813) 948-8019
Email: geosurv3@tampabay.rr.com

Prepared For:
**LEXINGTON OAKS
COMMUNITY DEVELOPMENT DISTRICT**
3434 Colwell Avenue
Tampa, FL 33614

Project Name:
**LEXINGTON OAKS
PASCO COUNTY, FLORIDA**
Sheet Title:
**COMMUNITY DEVELOPMENT DISTRICT
OWNED PONDS FOR MAINTENANCE**

Date:
July 6, 2004
DATE:
July 6, 2004
SHEET:
1 OF 1
DAYNE R. PIERCEFIELD, P.E.
District Engineer